




STAIR 3 SECTION
SCALE = 1:50

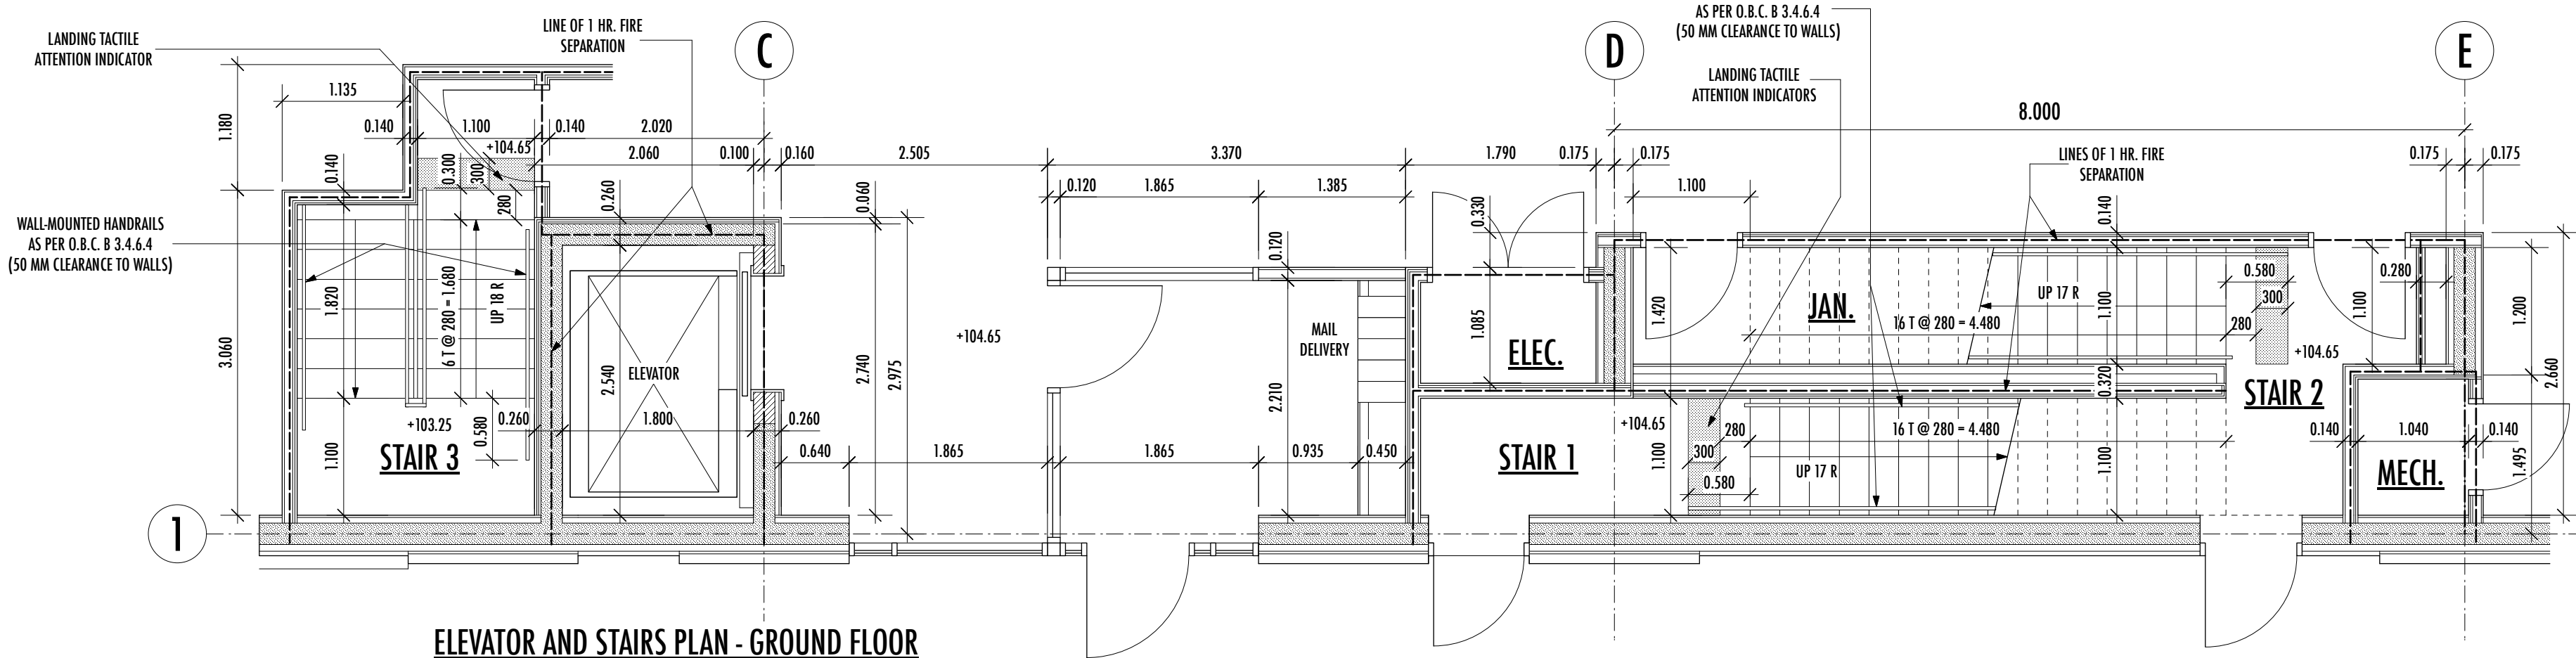

ELEVATOR AND STAIRS PLAN - GROUND FLOOR
SCALE = 1:50

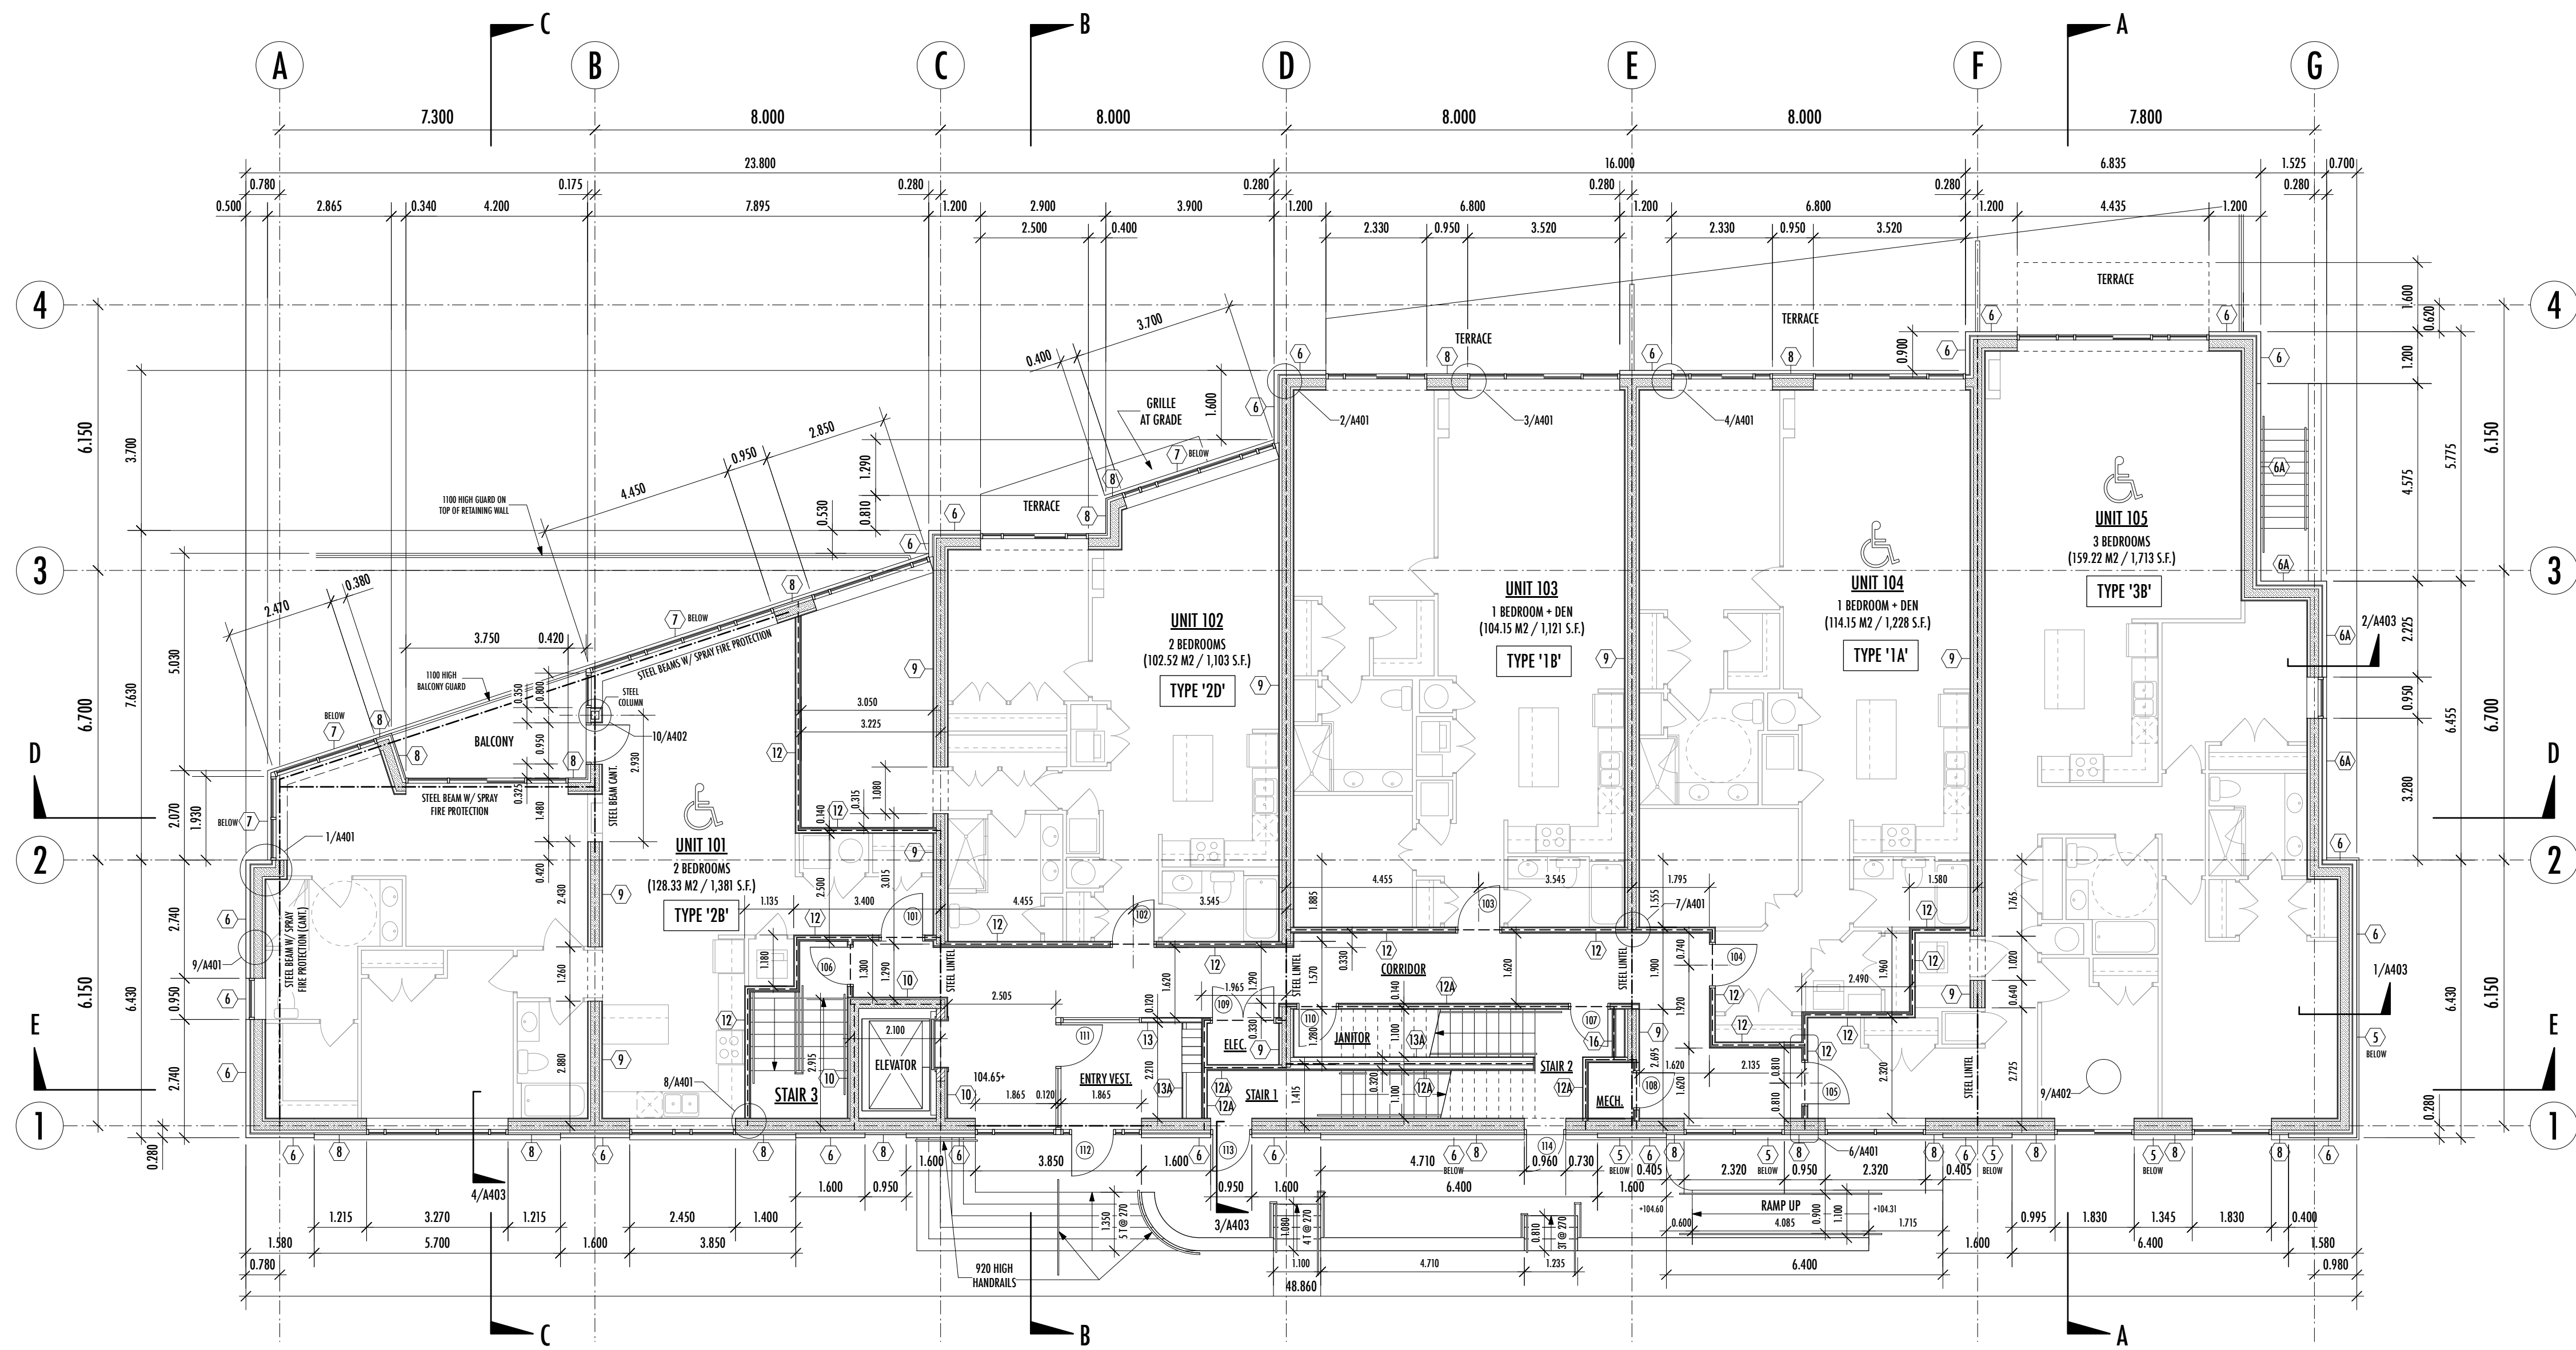

FIRE SEPARATIONS:
1 HOUR: - - - - -

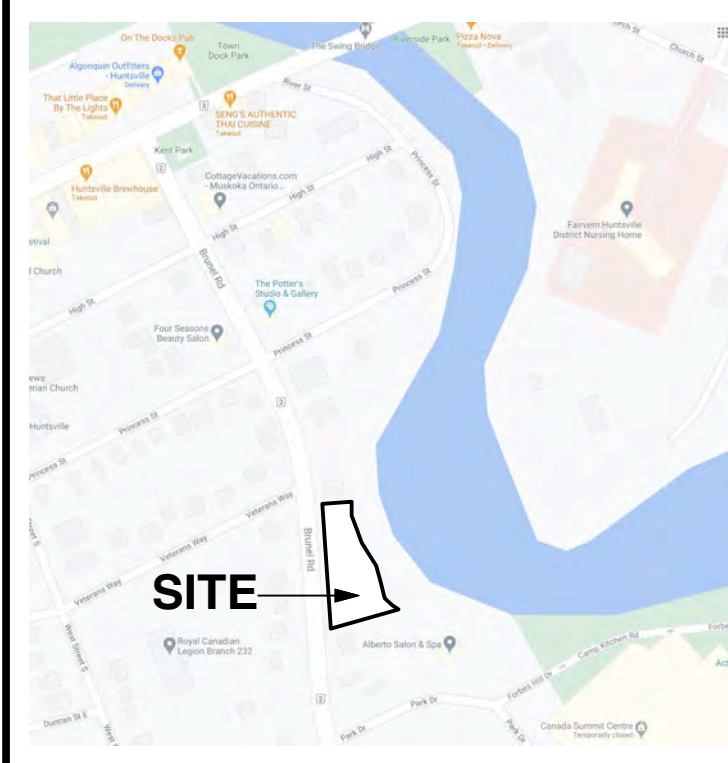

Key Plan


Issue	Date	Description	By
01	AUG 01/09	SITE PLAN APPROVAL	KL
02	NOV 01/11	SITE PLAN APPROVAL - REVISED	KL
03	MAR 23/21	OWNER REVIEW	JM
04	APR 21/21	OWNER REVIEW	JM
05	JUN 03/21	OWNER REVIEW	JM
06	JAN 25/22	OWNER REVIEW	JM
07	MAR 25/22	OWNER REVIEW	JM
08	JUL 11/22	OWNER REVIEW	JM
09	AUG 09/22	OWNER REVIEW	JM
10	AUG 25/22	BUILDING PERMIT APPLICATION	J.M.

ISSUED FOR CONSTRUCTION

Rev.	Date	Description	By
01	N/A	N/A	JM

ARCHITECT'S INSTRUCTIONS:
THE CONTRACTOR MUST CHECK AND VERIFY ALL DRAWING DIMENSIONS ON THE SITE BEFORE AND DURING CONSTRUCTION, AND REPORT TO THE ARCHITECT ANY DISCREPANCIES PRIOR TO COMMENCING WORK.
DRAWINGS ARE NOT TO BE SCALED FOR PURPOSES OF CONSTRUCTION.
ALL CONSTRUCTION DOCUMENTS ISSUED BY THE ARCHITECT ARE THE COPYRIGHT OF THE ARCHITECT AND MUST BE RETURNED UPON REQUEST.
REPRODUCTION OF THE CONSTRUCTION DOCUMENTS IN PART OR IN WHOLE IS FORBIDDEN WITHOUT THE ARCHITECT'S WRITTEN PERMISSION.

keith loffler mcalphine architects
10111 MARY STREET, SUITE 402, TORONTO, ONTARIO, M4Y 1P9 TEL: 416 461 1902 F: 416 461 8248

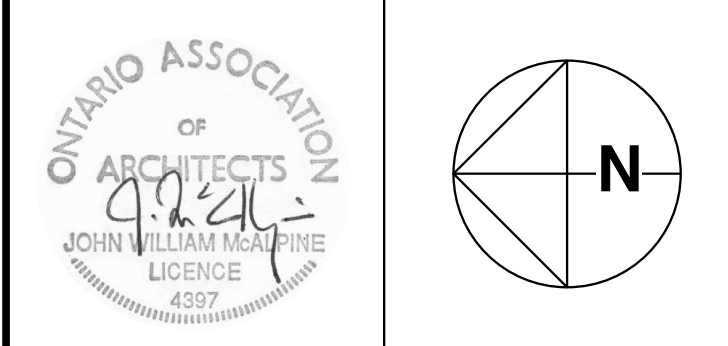

BUILDING PERMIT APPLICATION
Issued for: AUGUST 25, 2022
Scale: 1 : 100
Project No: 1003
Drawn by: J.M.
Checked by: J.M.

32 BRUNEL ROAD
Condominium Development
32 Brunel Road, Huntsville, Ontario

OWNER: Glenn Smith and Ed Wiebe

Ground Floor Plan

Drawing Title: **A102**