

Key Plan


Issue	Date	Description	By
01	AUG 01/09	SITE PLAN APPROVAL	KL
02	NOV 01/11	SITE PLAN APPROVAL - REVISED	KL
03	MAR 23/21	OWNER REVIEW	JM
04	APR 21/21	OWNER REVIEW	JM
05	JUN 21/21	OWNER REVIEW	JM
06	JAN 25/22	OWNER REVIEW	JM
07	MAR 25/22	OWNER REVIEW	JM
08	JUL 11/22	OWNER REVIEW	JM
09	AUG 09/22	OWNER REVIEW	JM
10	AUG 25/22	BUILDING PERMIT APPLICATION	J.M.

ISSUED FOR CONSTRUCTION

Issue	Date	Description	By
01	N/A	N/A	JM

ARCHITECT'S INSTRUCTIONS:
 THE CONTRACTOR MUST CHECK AND VERIFY ALL DRAWING DIMENSIONS ON THE SITE BEFORE AND DURING CONSTRUCTION, AND REPORT TO THE ARCHITECT ANY DISCREPANCIES PRIOR TO COMMENCING WORK.
 DRAWINGS ARE NOT TO BE SCALED FOR PURPOSES OF CONSTRUCTION.
 ALL CONSTRUCTION DOCUMENTS ISSUED BY THE ARCHITECT ARE THE COPYRIGHT OF THE ARCHITECT AND MUST BE RETURNED UPON REQUEST.
 REPRODUCTION OF THE CONSTRUCTION DOCUMENTS IN PART OR IN WHOLE IS FORBIDDEN WITHOUT THE ARCHITECT'S WRITTEN PERMISSION.

keith loffler mcalphine architects
 10 11 MARY STREET, SUITE 402, TORONTO, ONTARIO, M4Y 1P9 | (416) 964-1902 | F (416) 964-8248

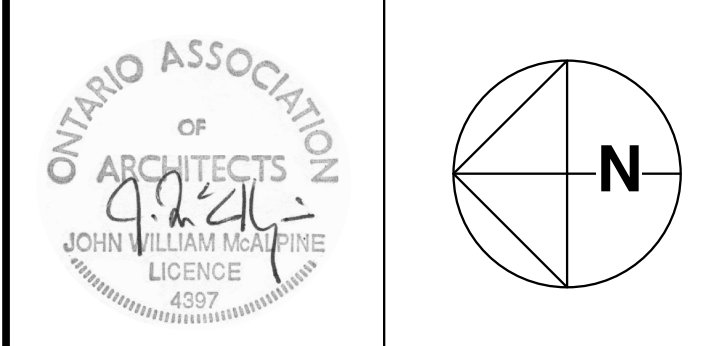

Professional Certification
BUILDING PERMIT APPLICATION


Issued for:	AUGUST 25, 2022	Scale:	1 : 100
Issue date:	1003	Drawn by:	J.M.
Project no.:		Checked by:	J.M.

32 BRUNEL ROAD
 Condominium Development
 32 Brunel Road, Huntsville, Ontario


OWNER: Brunel Riverbend Estates

Second Floor Plan


Drawing Title
A103
 Sheet no.

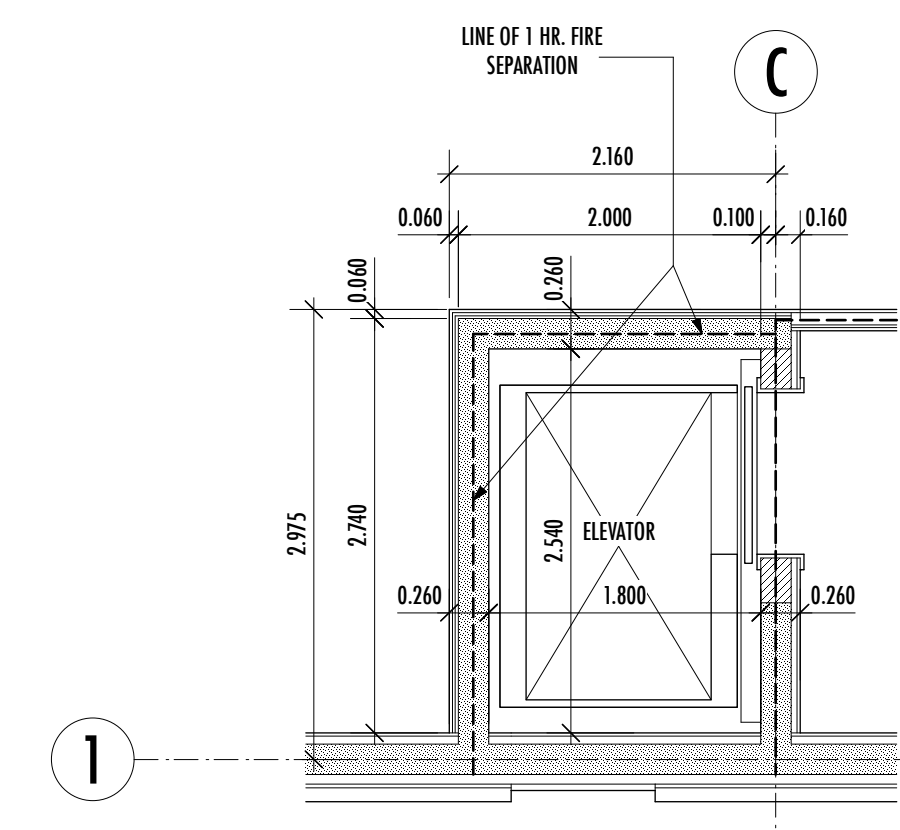

ELEVATOR PLAN - SECOND FLOOR
 SCALE = 1:50

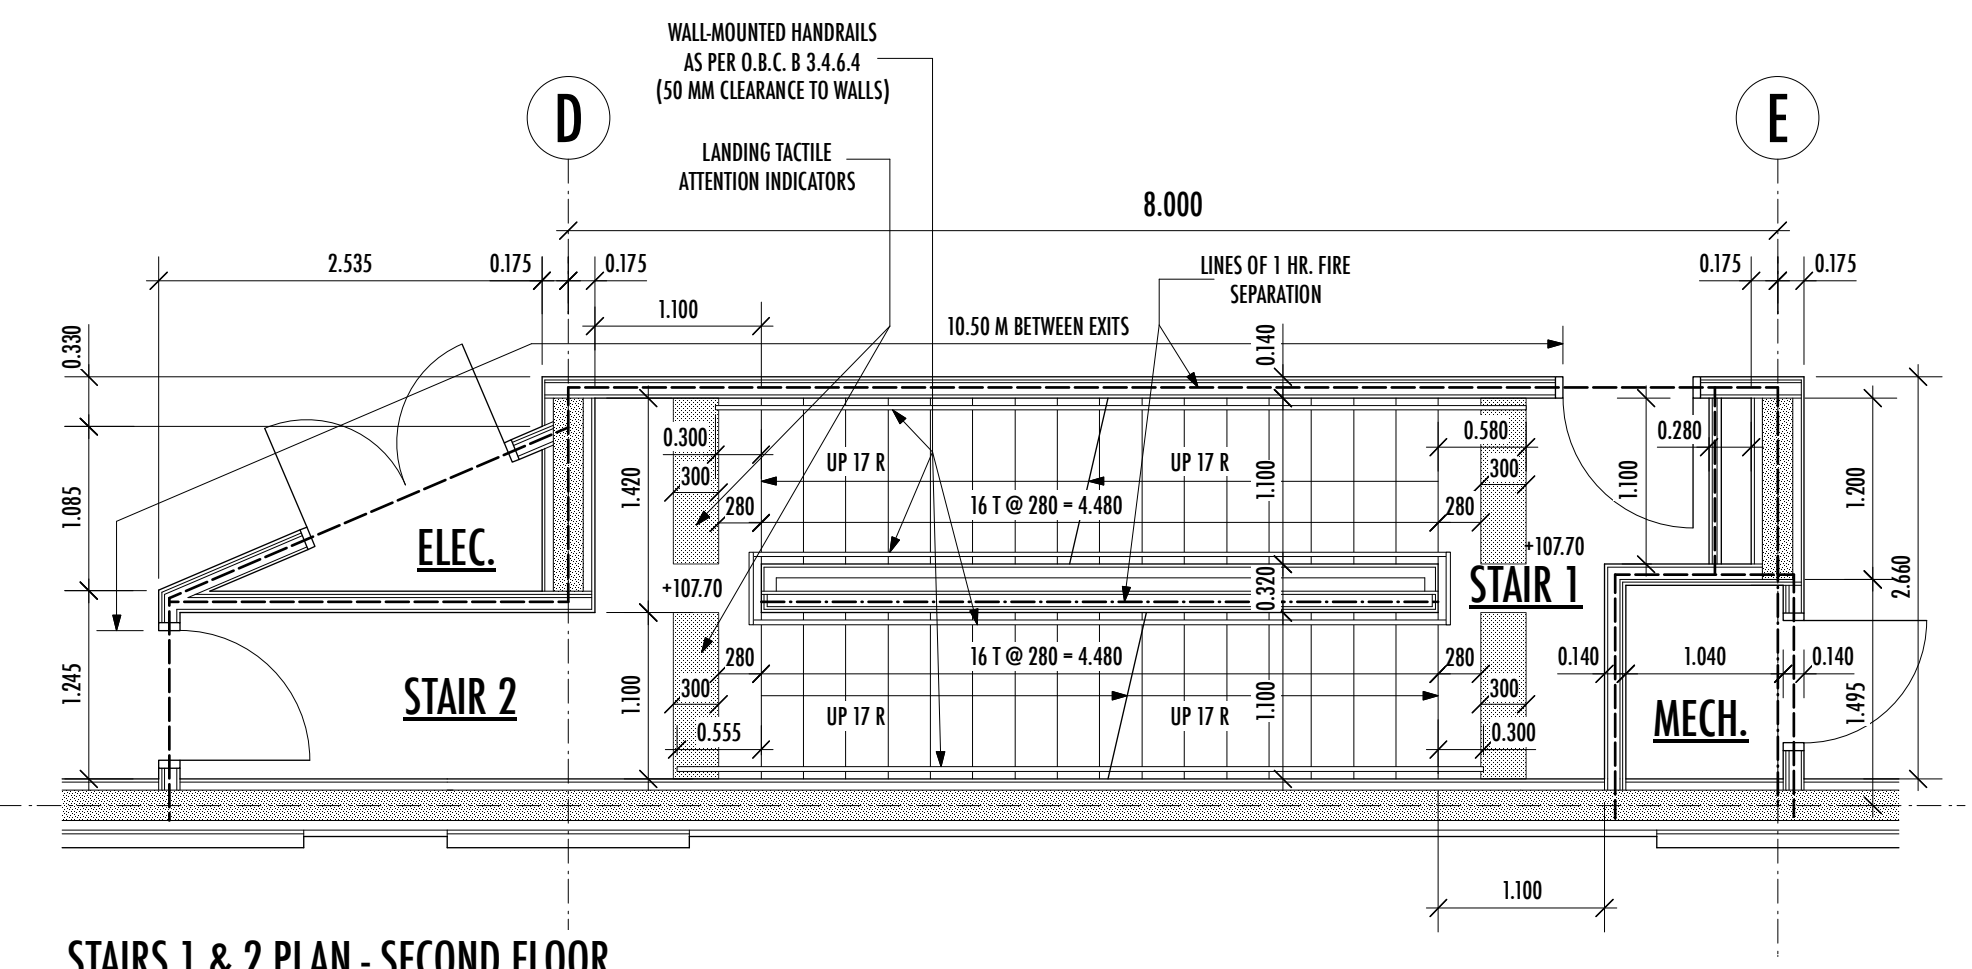

STAIRS 1 & 2 PLAN - SECOND FLOOR
 SCALE = 1:50

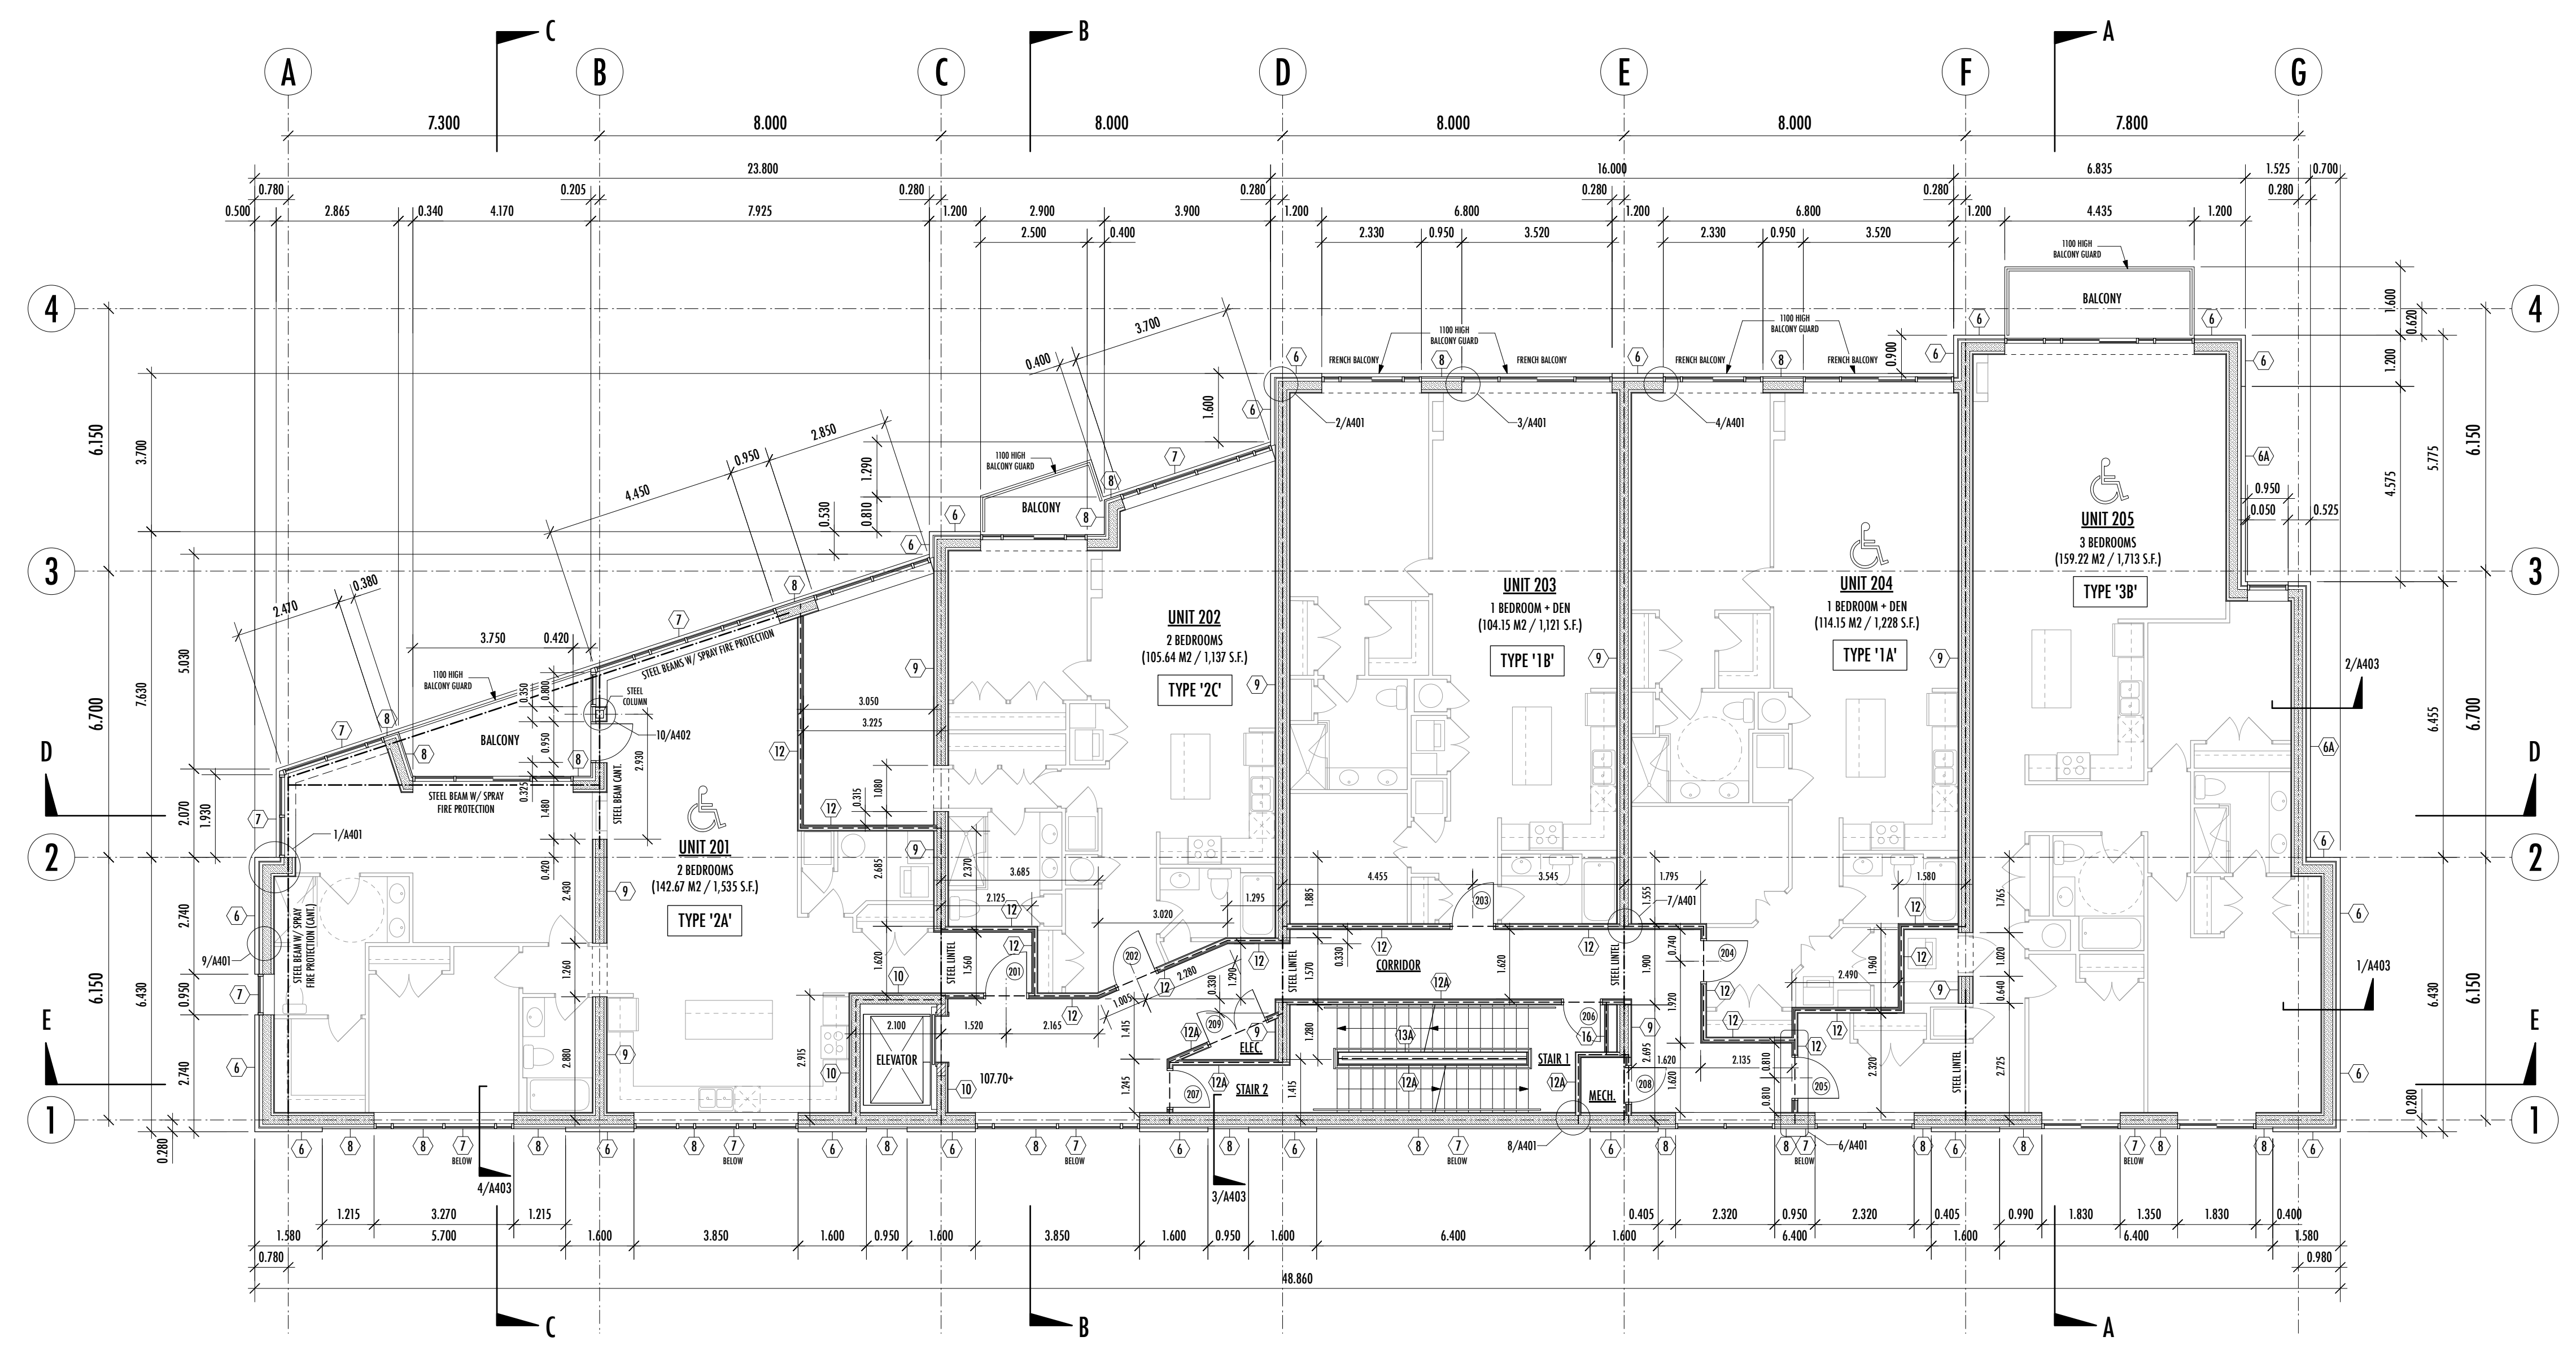

FIRE SEPARATIONS:
 1 HOUR: - - - - -